
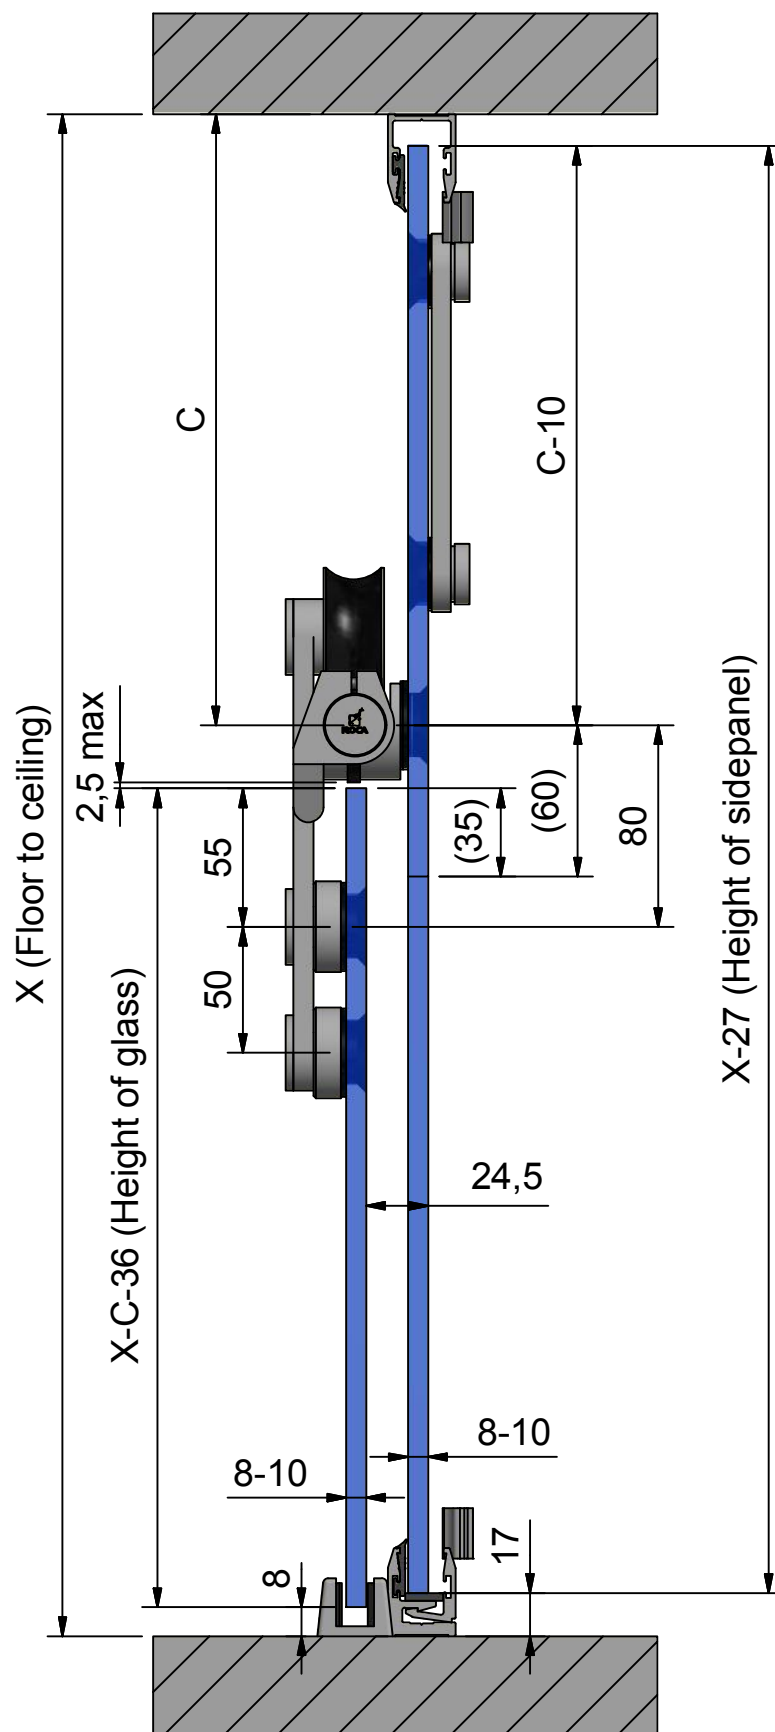
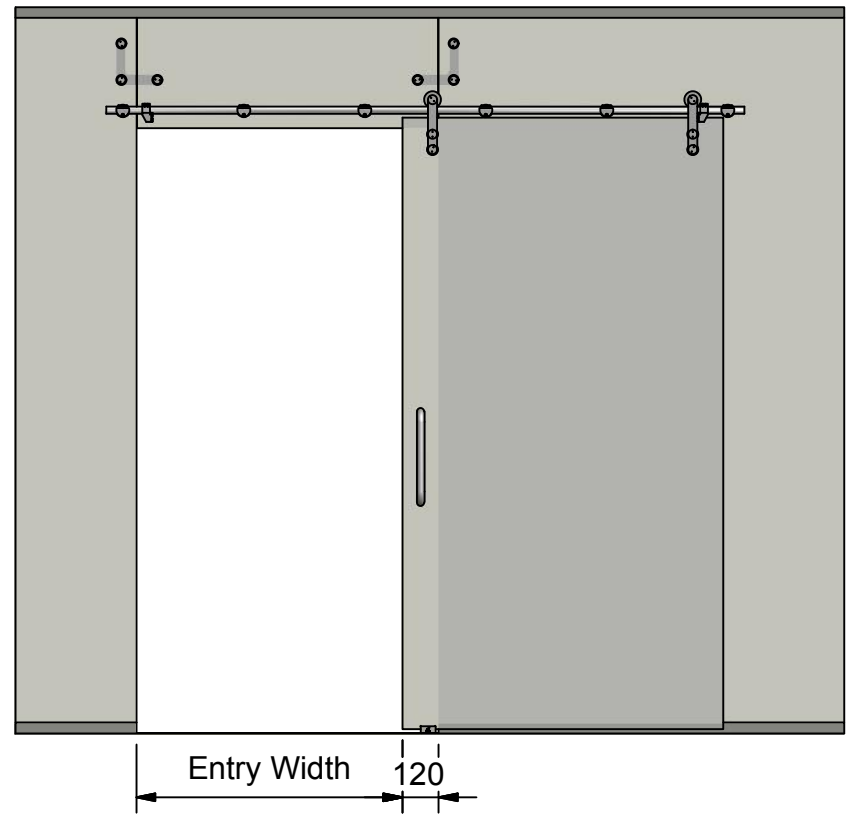


Stainless - Glass wall to floor assembly

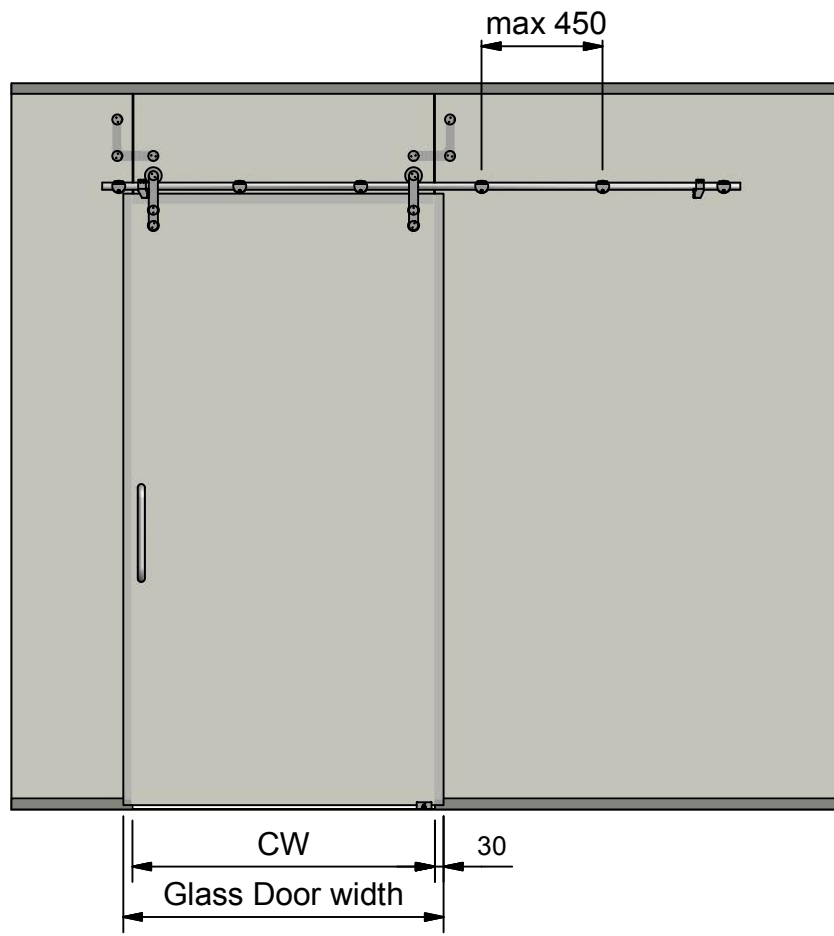

Rail length:	3000/6000
Clear opening width:	CW
Glass Door width:	CW+60
Entry width:	CW-120